




- NOTES:-**
1. ALL DIMENSIONS ARE IN METRES UNLESS NOTED OTHERWISE.
  2. ALL LEVELS ARE IN METRES RELATIVE TO ORDNANCE DATUM NEWLYN UNLESS NOTED OTHERWISE.
  3. ALL COORDINATES ARE IN METRES RELATIVE TO ORDNANCE SURVEY NATIONAL GRID.
  4. THE CONTRACTOR IS TO VERIFY ALL DIMENSIONS ON SITE BEFORE COMMENCING WORK.
  5. THIS DRAWING SHOULD BE READ IN CONJUNCTION WITH ALL DRAWINGS AND CCC'S HOUSING ESTATE ROAD CONSTRUCTION SPECIFICATION APRIL 2018 (AMENDED AUGUST 2020). THE DESIGNER WILL PROVIDE THE CONTRACTOR WITH A COPY OF THIS DOCUMENT.
  6. FURTHER TREE AND SHRUBS REDUCTION / REMOVAL WORKS MAY BE REQUIRED / INSTRUCTED IN ORDER TO SAFEGUARD VISIBILITY.
  7. LOCATION OF MATERIAL THAT ARE TO BE REMOVED AND STORED ON SITE IS TO BE AGREED ON SITE, AND RECYCLED, IF POSSIBLE.
  8. UTILITY UNDERTAKERS PLANT TO BE REMOVED ONLY BY THE UNDERTAKER AND THEIR REPRESENTATIVES.
  9. CONTRACTOR SHALL BE RESPONSIBLE TO ORGANISE DISCONNECTION OF ELECTRICAL EQUIPMENT FROM SIGNS AND BOLLARDS TO BE REMOVED.
- KEY:-**
- EXISTING HIGHWAY BOUNDARY
  - EXISTING ROAD MARKINGS TO BE REMOVED
  - KERBS AND FOOTWAY EDGINGS TO BE REMOVED AND TIPPED OFF SITE TO CONTRACTOR'S LICENSED TIP
  - MANHOLES COVER TO BE RAISED / LOWERED TO SUIT PROPOSED LEVELS
  - CHAMBER COVER TO BE RAISED / LOWERED TO SUIT PROPOSED LEVELS
  - SIGN PLATE TO BE SET ASIDE FOR REUSE, POST AND FOUNDATIONS TO BE TIPPED OFF SITE TO CONTRACTOR'S LICENSED TIP
  - SIGN PLATE, POST AND FOUNDATIONS TO BE REMOVED AND TIPPED OFF SITE TO CONTRACTOR'S LICENSED TIP
  - BOLLARD TO BE REMOVED AND TIPPED OFF SITE TO CONTRACTOR'S LICENSED TIP
  - STREET LIGHTING COLUMN TO BE REMOVED AND TIPPED OFF SITE TO CONTRACTOR'S LICENSED TIP. THE CONTRACTOR SHALL ISOLATE AND SECURE ALL ELECTRICAL CABLES AND CONNECTIONS
  - EXISTING TREE - CROWN TO BE RAISED TO 2.4m ABOVE FOOTWAY / CYCLE TRACK
  - GULLY COVER AND FRAME (INCLUDING KERB OFFSETS) TO BE REMOVED AND TIPPED OFF SITE TO CONTRACTOR'S LICENSED TIP
  - FEEDEER PILLAR TO BE RELOCATED. THE CONTRACTOR SHALL ISOLATE AND SECURE ALL ELECTRICAL CABLES AND CONNECTIONS



Mark	Revision	Date	Drawn	Chkd	Appd
A	UPDATED FOLLOWING CCC COMMENTS AND STAGE 2 RSA	31.05.22	SR	JSH	JSH

**Detailed Design**

WATERBEACH BARRACKS AND AIRFIELD  
MILTON CYCLE ROUTE IMPROVEMENT WORKS  
SITE CLEARANCE,  
SHEET 3 OF 3

Client:

**Urban&Civic** **Stantec**

stantec.com/uk

Date of 1st issue	Designed	Drawn
05.11.2021	SR	SR
AD Scale	Checked	Approved
1:250	JSH	JSH
Drawing Number	Revision	
30509/2089/111	A	

Copyright reserved  
The copyright in all design and drawings is the property of Stantec.  
Reproduction or use in any form without the prior written consent of Stantec is prohibited.

CAMBRIDGE  
Tel: 01223 885 000