


Qty: 2 Ref: 13.9-7010 Schedule 13.9: Road ahead closed left	
Qty: 1 Ref: 13.9-7010 Schedule 13.9: Road ahead closed left	
Qty: 2 Ref: 13.9-7010 Schedule 13.9: Road ahead closed left	
Qty: 1 Ref: 2702 Start of temporary diversion route	
Qty: 2 Ref: 2702 End of temporary diversion route	
Qty: 2 Ref: 2702 Start of temporary diversion route	
Qty: 1 Ref: 2702 Start of temporary diversion route	
Qty: 2 Ref: 2703 Direction of temporary diversion route from junction ahead	
Qty: 3 Ref: 2703 Direction of temporary diversion route from junction ahead	
Qty: 2 Ref: 2704 Direction of temporary diversion route	
Qty: 3 Ref: 2704 Direction of temporary diversion route	
Qty: 1 Ref: 573 Direction to hazard left	
Qty: 1 Ref: 573 Direction to hazard right	
Qty: 3 Ref: 7001 Road works ahead	
Qty: 3 Ref: 7010-FP-13.9 Nature of temporary hazard ahead - Road Closed	
Qty: 2 Ref: 7010-FP-13.9 Nature of temporary hazard ahead - Road Ahead Closed	

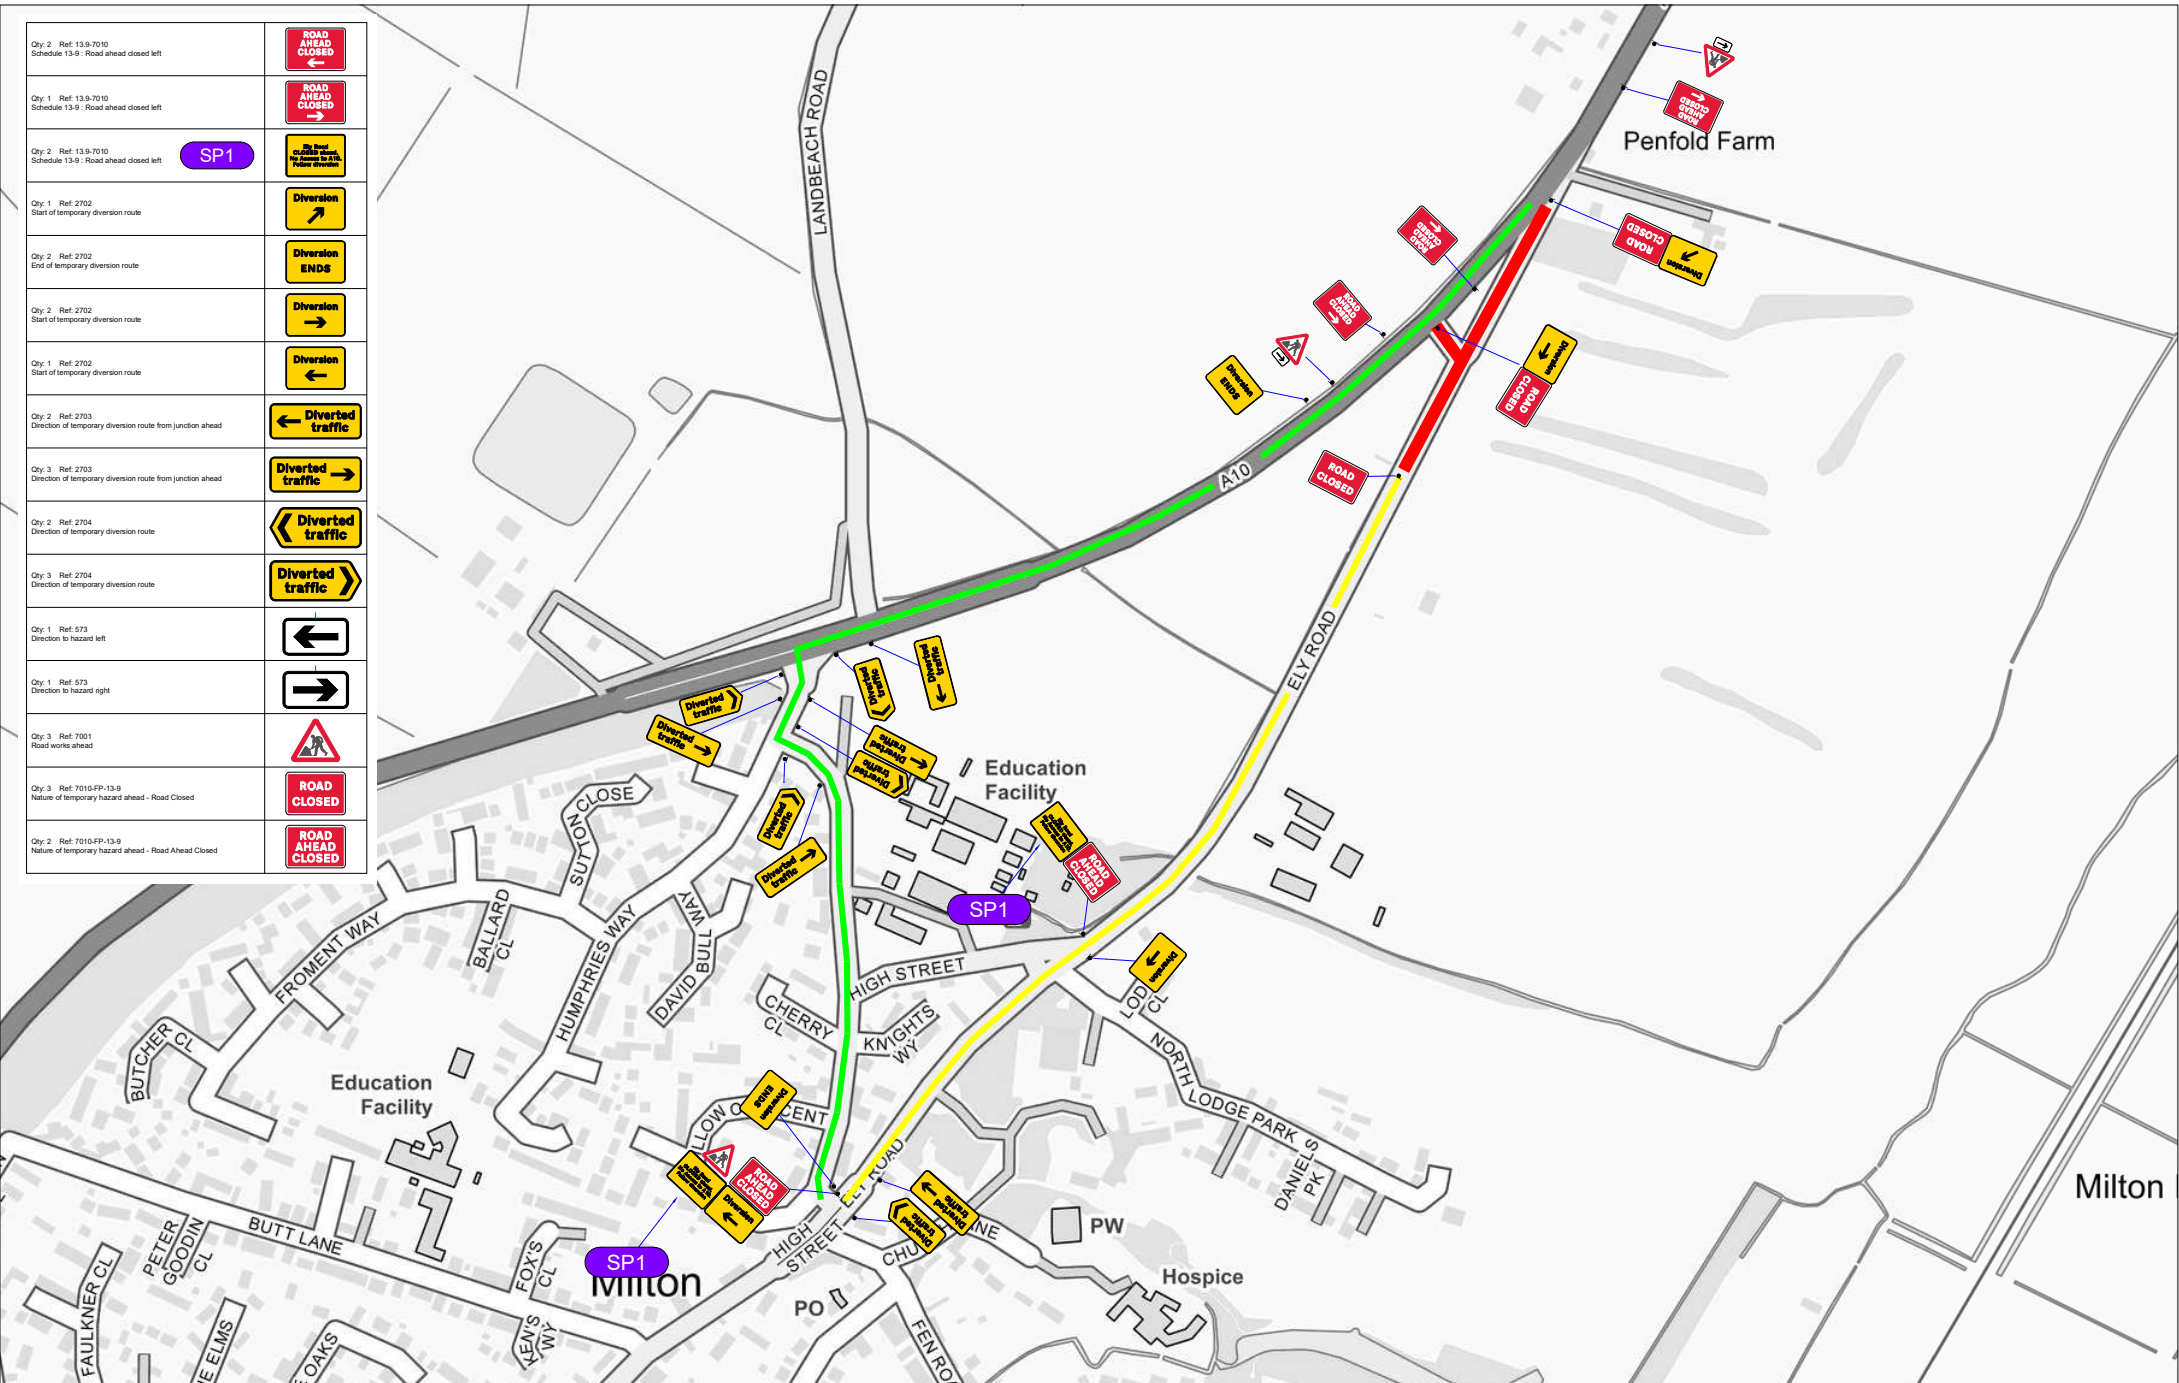

Speed Limit/ Safety Zones

SAFETY ZONES/SAFETY ZONE (LONGITUDINAL)	(SEGWAYS)
30M	1.2M

Key

- CONE SIGNS
- EXTENT OF ROAD CLOSURE
- ACCESS ONLY
- DIVERSION ROUTE

Notes

- All dimensions are in metres unless otherwise stated.
- All traffic management to comply with Chapter 8 and any updates, and Safety at Street Works and Road Works (A Code of Practice)
- All road markings and signs to be as per the Traffic Signs Regulations and General Directions 2016.
- All permanent traffic signals will be bagged and switched out, at all times that temporary traffic signals are being used. This should be done with approval from said authority.
- A minimum clearance of 1.5m (absolute minimum 1.0m) to be maintained for pedestrians on footways. If this cannot be maintained signs to be placed in the c/way with associated coning.

HSM
TRAFFIC MANAGEMENT

HIGHWAY SAFETY MANAGEMENT LTD
BEACONSFIELD ROAD
IPSWICH
SUFFOLK, IP1 4AD
01449 745755 (t)
www.highwaysafe.co.uk

Client: **AREHNY**
LOCAL AUTHORITY

Location:
ELY ROAD - MILTON, CB24 6DD

Work Details:
CARRIAGEWAY/ FOOTWAY RECONSTRUCTION WORKS

Description	Rev.	Date	By
Original Issue for Comments	P1	14/04/22	TJC
Revisions	P2		
	P3		
	P4		
	P5		
	P6		
	P7		

Originator	Designer	Checked	Approved
HSM	TC	RC	SB
Scale(s) @ Original Size A3			Date
NOT TO SCALE			APRIL 2022
Drawing Number		Revision	
HSM/44839/TJC/14		P1	