


WORKS UNDERTAKEN IN EIGHT SECTIONS
 2 OR 3-WAY TEMP TRAFFIC LIGHTS
 OFF-PEAK – MAN CONTROL
 MAX 150m SECTIONS

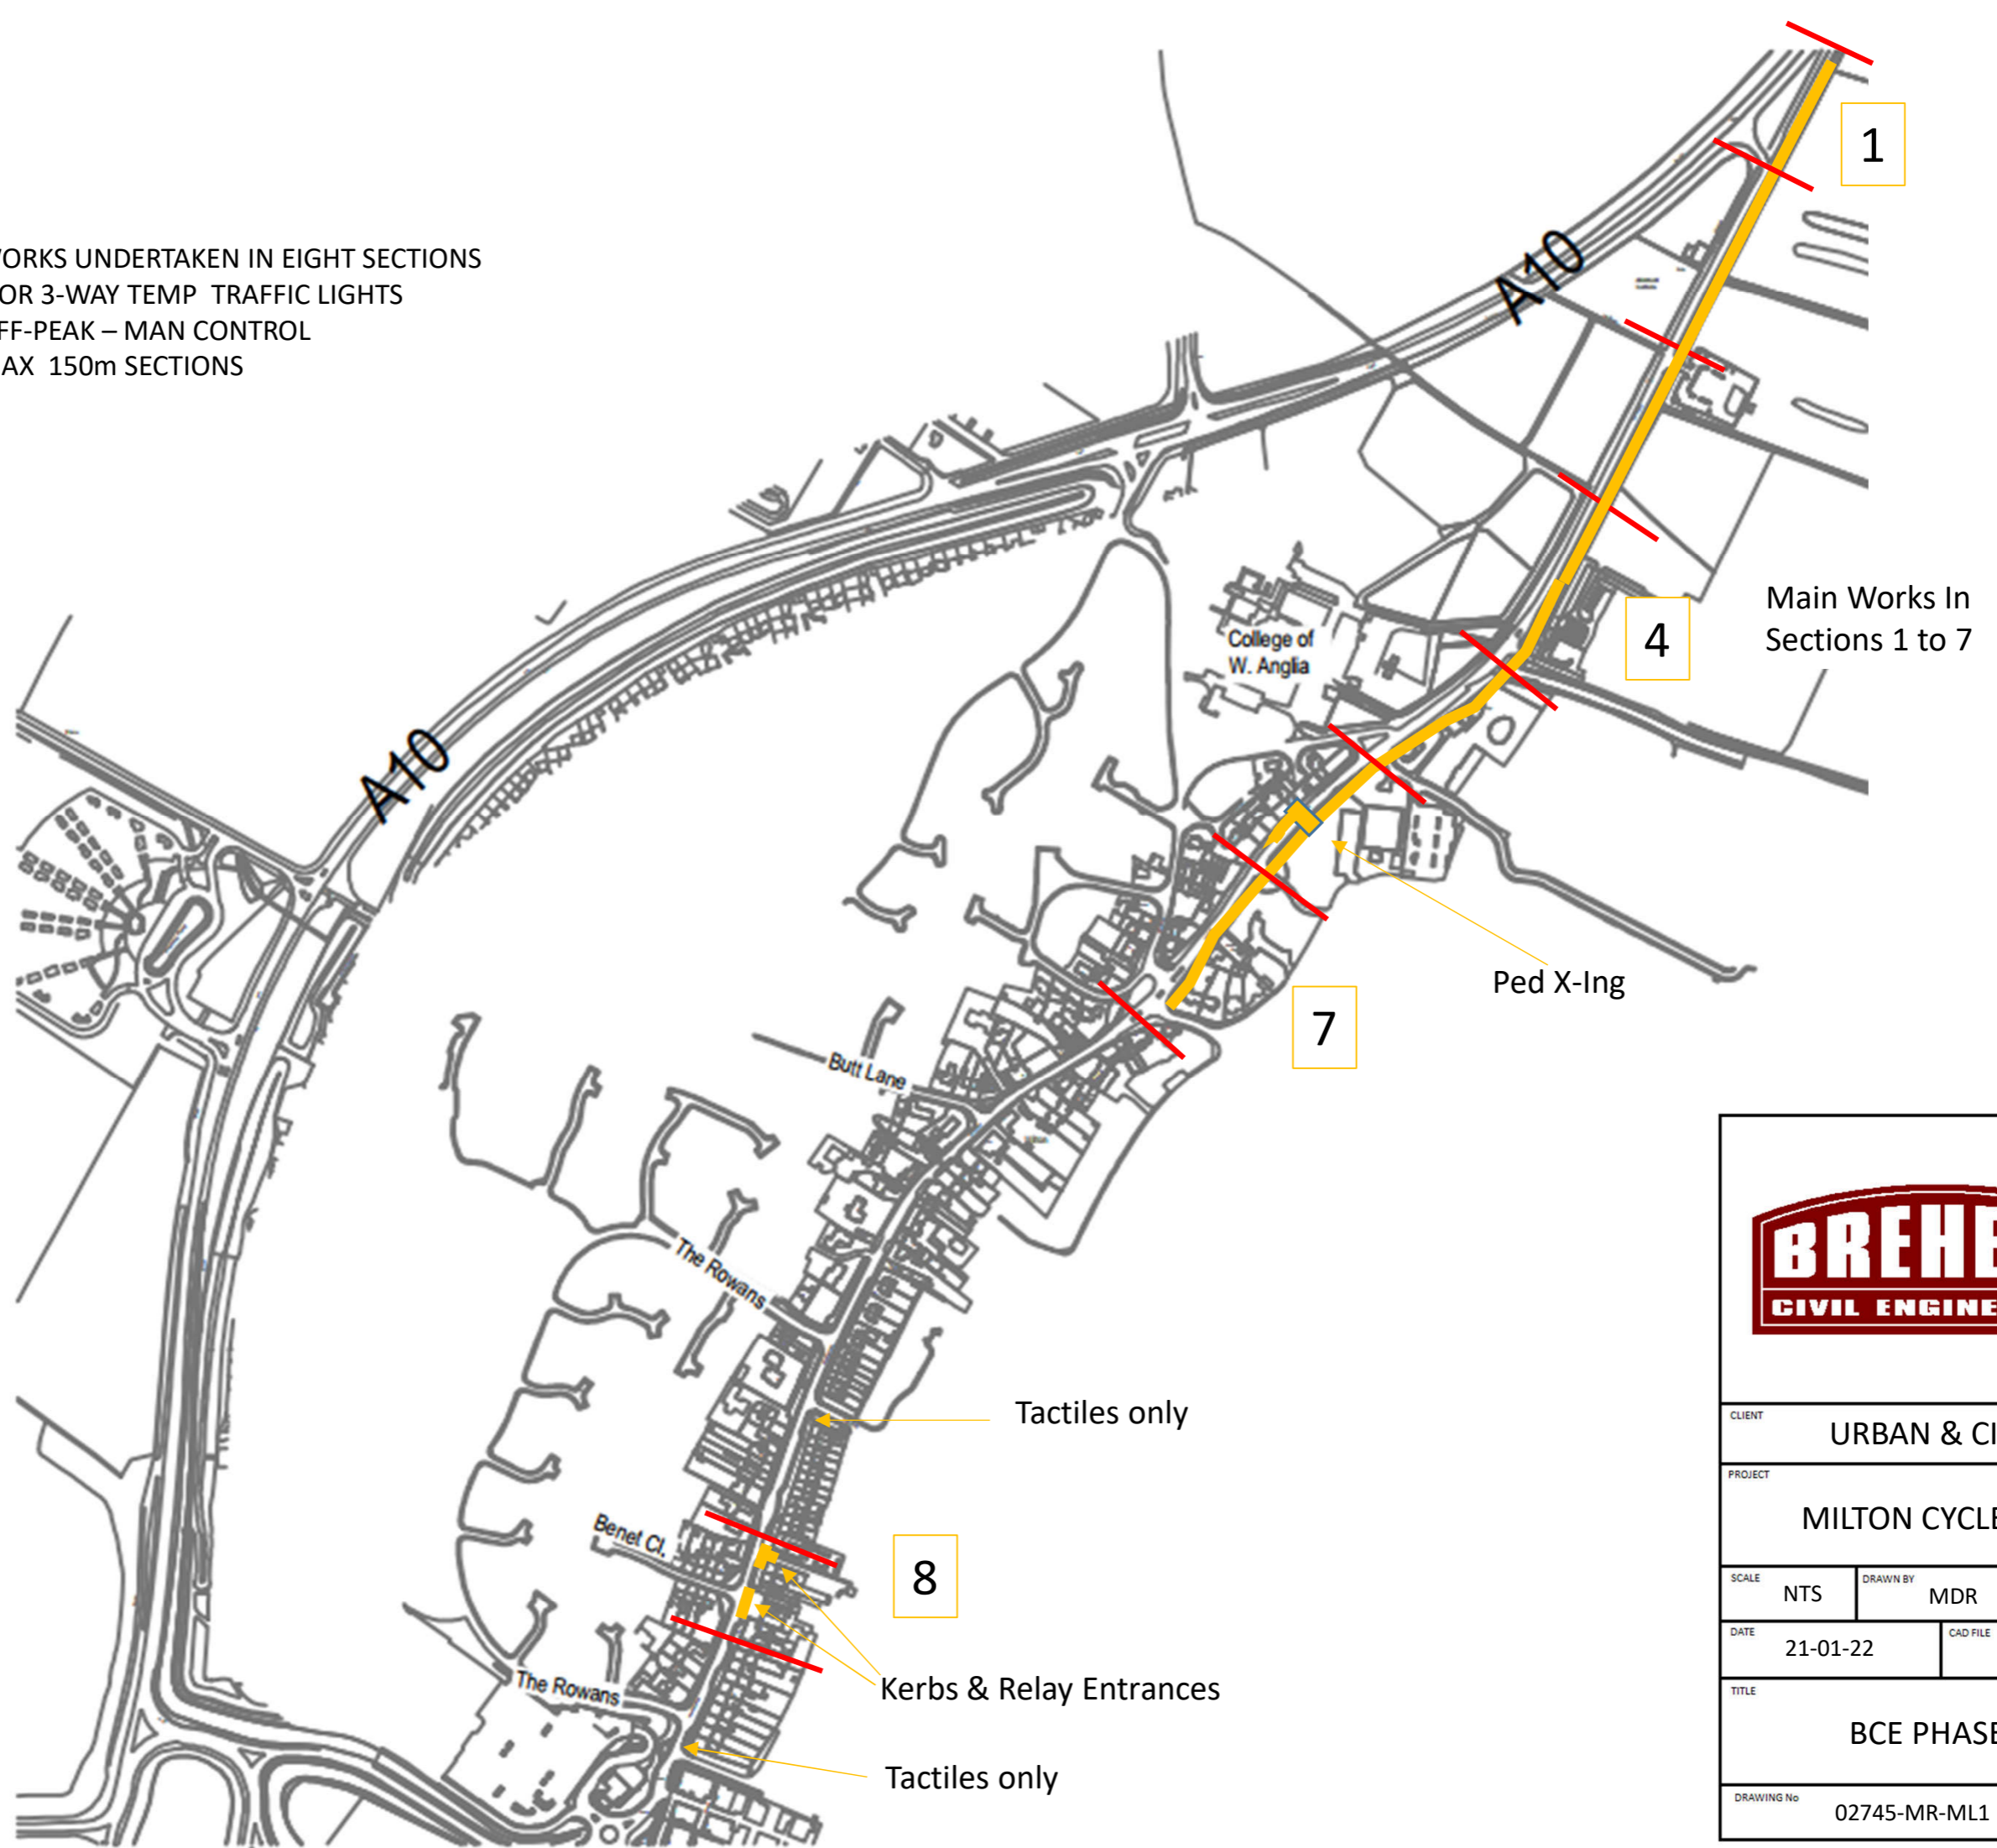

BREHENY CIVIL ENGINEERING			
CLIENT	URBAN & CIVIC		
PROJECT	MILTON CYCLEWAY		
SCALE	NTS	DRAWN BY	MDR
		CHECKED BY	-
DATE	21-01-22	CAD FILE	N/A
TITLE	BCE PHASES		
DRAWING No	02745-MR-ML1	REV	A