
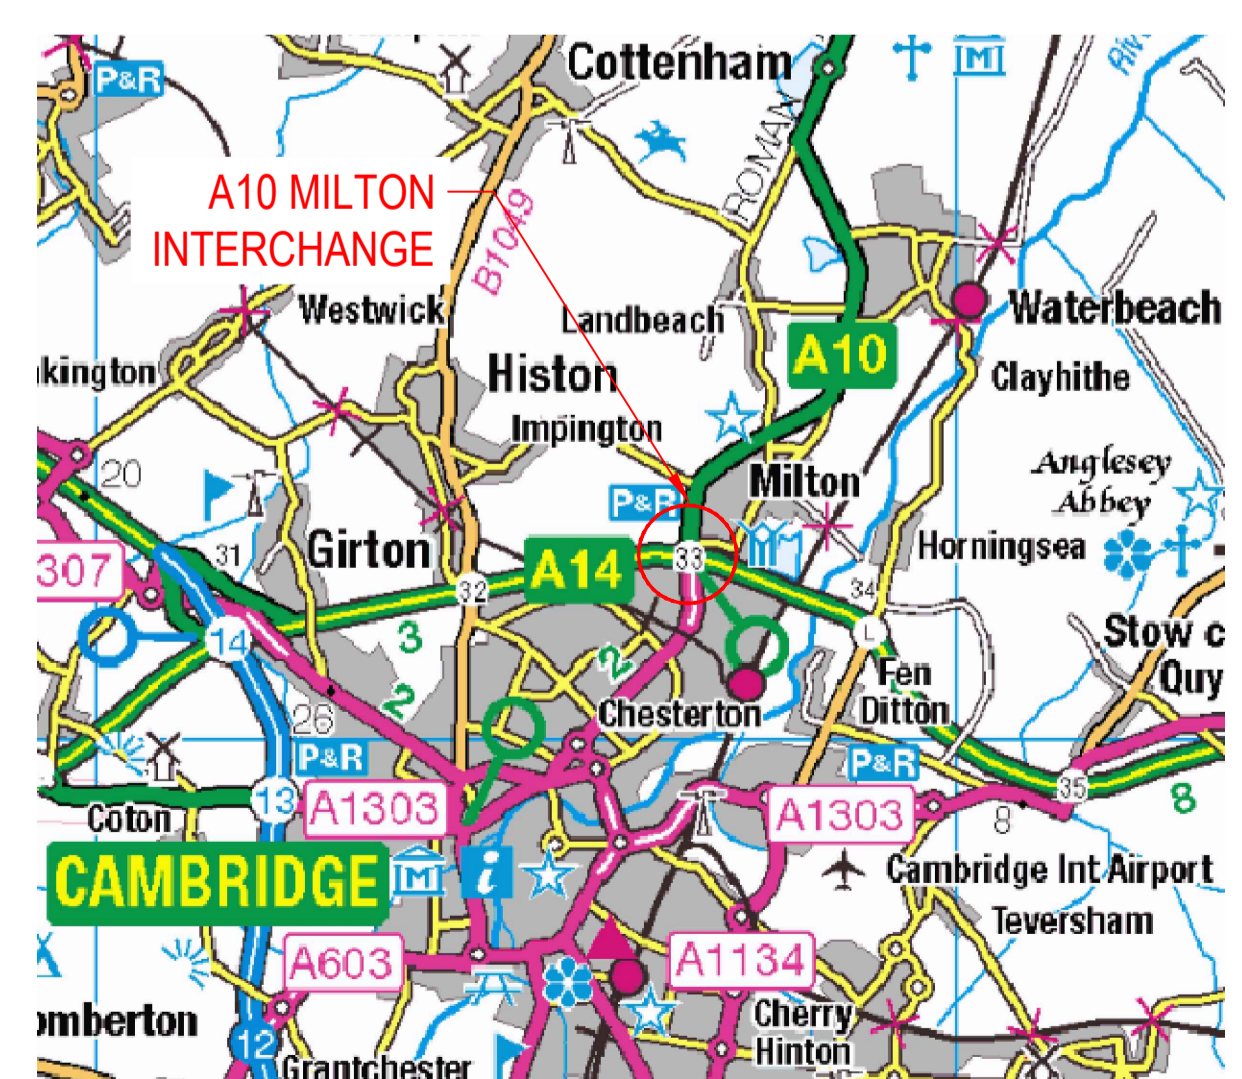


KEY
 TREATMENT A: PLANE 75mm, LAY 75mm CONSTRUCTION



LOCATION PLAN

Notes

Date	Rev	Description



Project
EHF3 A10 MILTON INTERCHANGE CWAY MAINTENANCE

Title
SCHEME OVERVIEW

Scale NTS	Drawn MHS	Checked JC	Date 18/05/2023
--------------	--------------	---------------	--------------------

Based upon Ordnance Survey material with the permission of the controller of Her Majesty's Stationery Office. Unauthorised reproduction in fringes copyright and may lead to prosecution. © Crown Copyright and database rights (2020) Ordnance Survey 100023205

Drawing number EHF-A10MLT/0000/01	Rev A
--------------------------------------	----------